
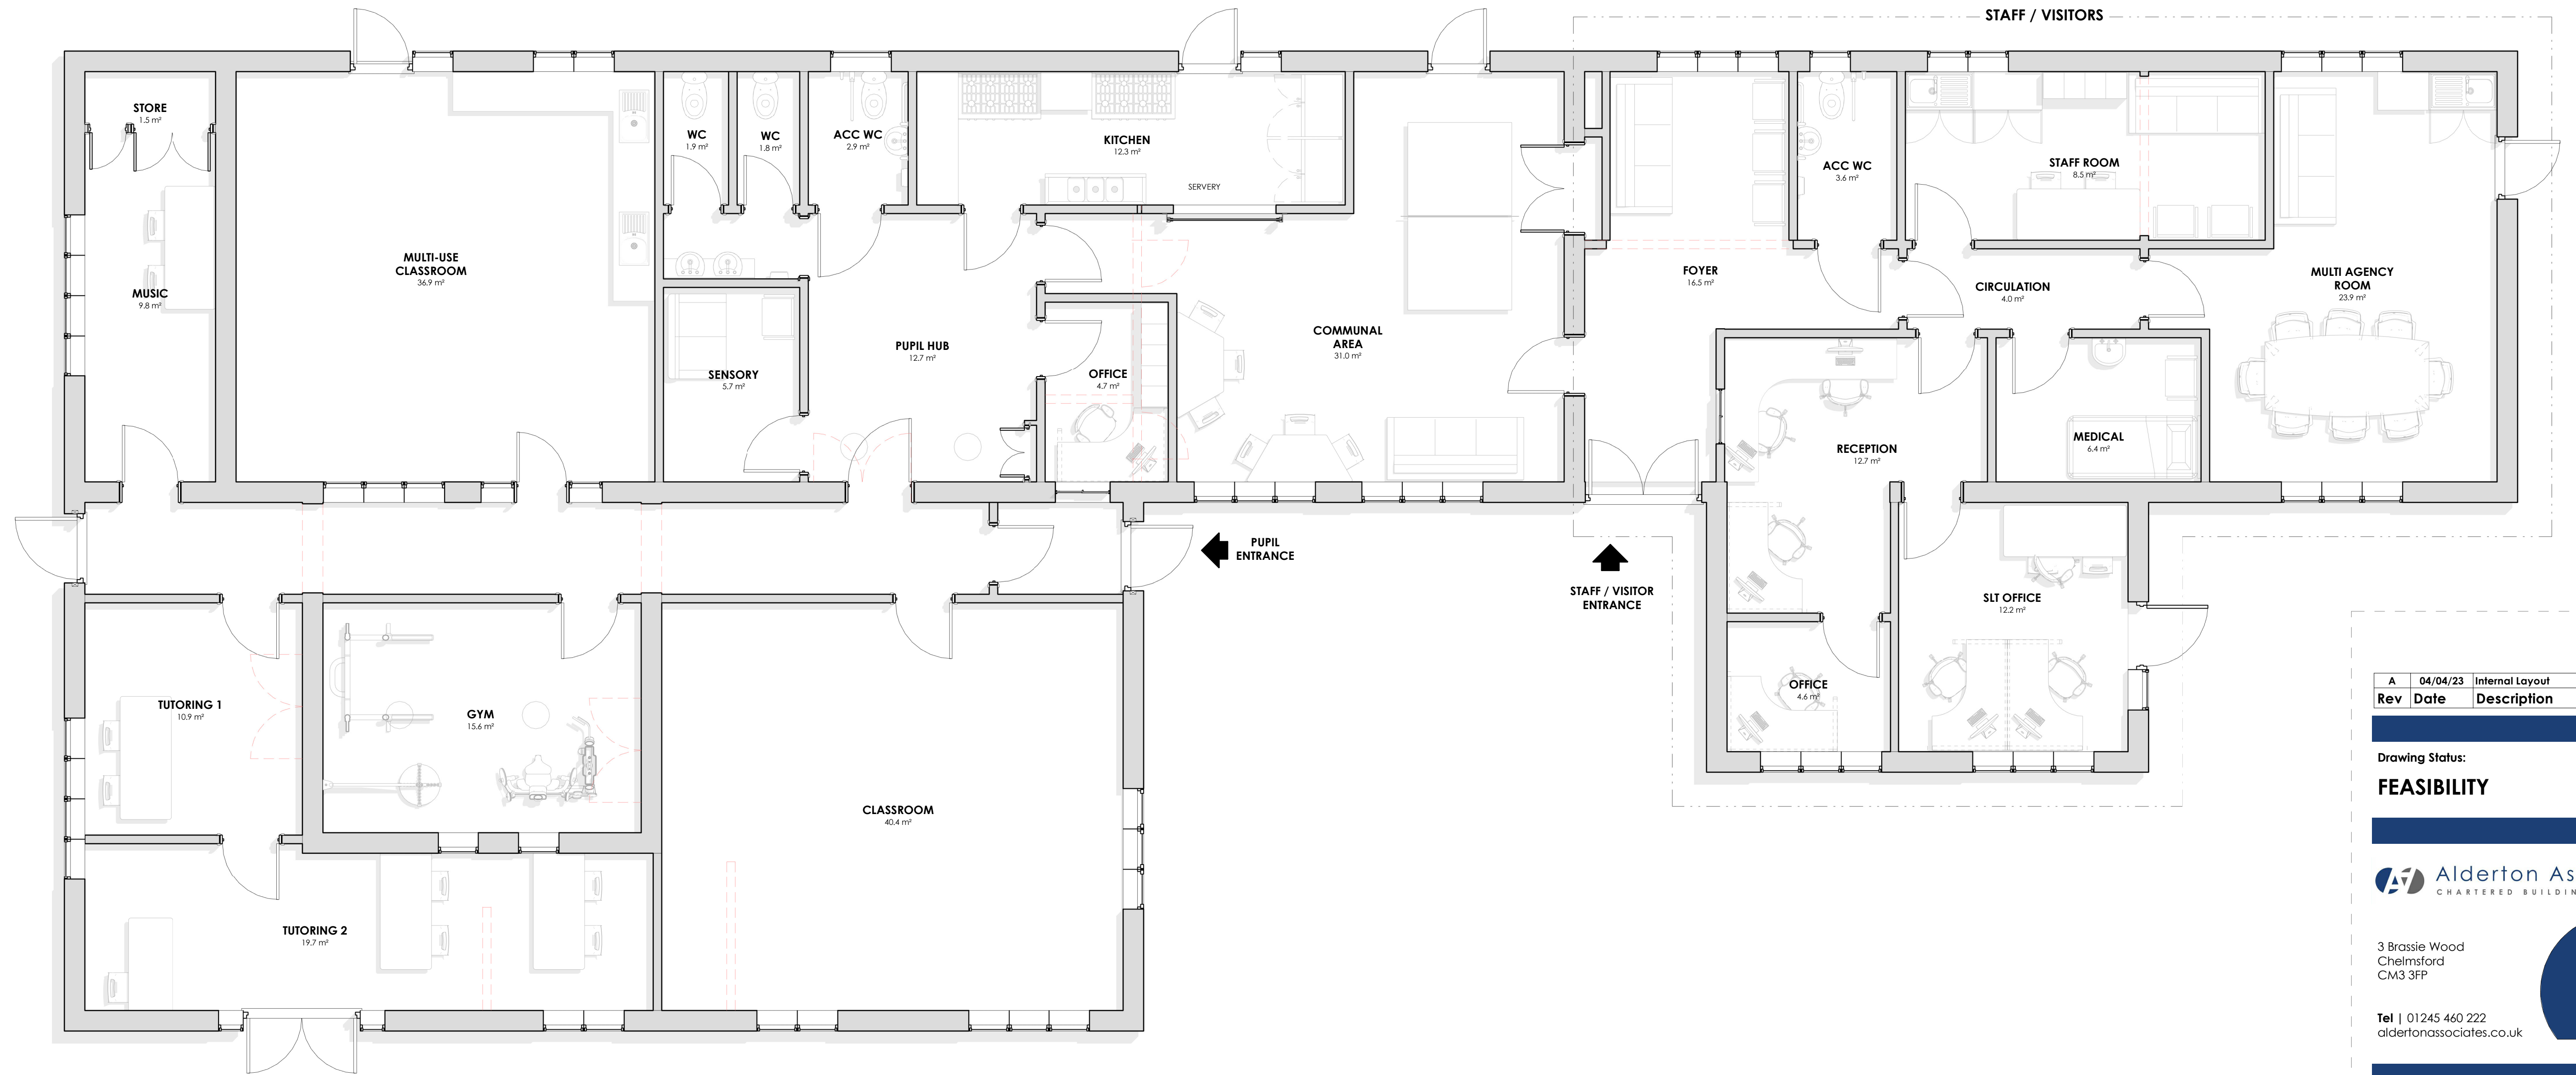


A2877 / 201 : Proposed Ground Floor Layout

NOTES
 All dimensions to be verified on site before work commences
 All discrepancies to be notified to the Contract Administrator.

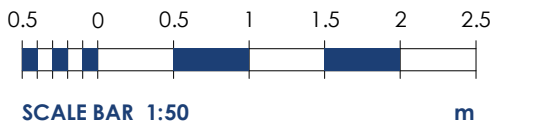

PROPOSED GROUND FLOOR PLAN
 1:50

Rev	Date	Description
A	04/04/23	Internal Layout

Drawing Status: **FEASIBILITY** Sheet Size: **A1**

Alderton Associates
 CHARTERED BUILDING SURVEYORS

3 Brassie Wood
 Chelmsford
 CM3 3FP
 Tel | 01245 460 222
 aldertonassociates.co.uk



Client
 Thurrock Council

Site
 Little Pirates Nursery
 North View Avenue
 Tilbury, RM18 7RT

Project
 Conversion into SEMH Unit

Date	Scale	Drawn	Checked
07/03/23	1:50	MC	DA

Title:
Proposed Ground Floor Layout

DWG No: A2877 / 201 **Rev:** A