




Notes

Revisions

**PROJECT**  
THAMESIDE\_COMPLEX  
ORSETT\_ROAD  
GRAYS  
ESSEX\_RM17\_BDX  
**TITLE**  
SECOND\_FLOOR\_PLAN

<b>Drawn</b>	AA	<b>Date</b>	MAR_2016	<b>Scale</b>	1:100@A1
<b>Checked</b>					

<b>Drawing No.</b>	2015/DRC/PLN/THAMES	<b>Revision</b>	
--------------------	---------------------	-----------------	--

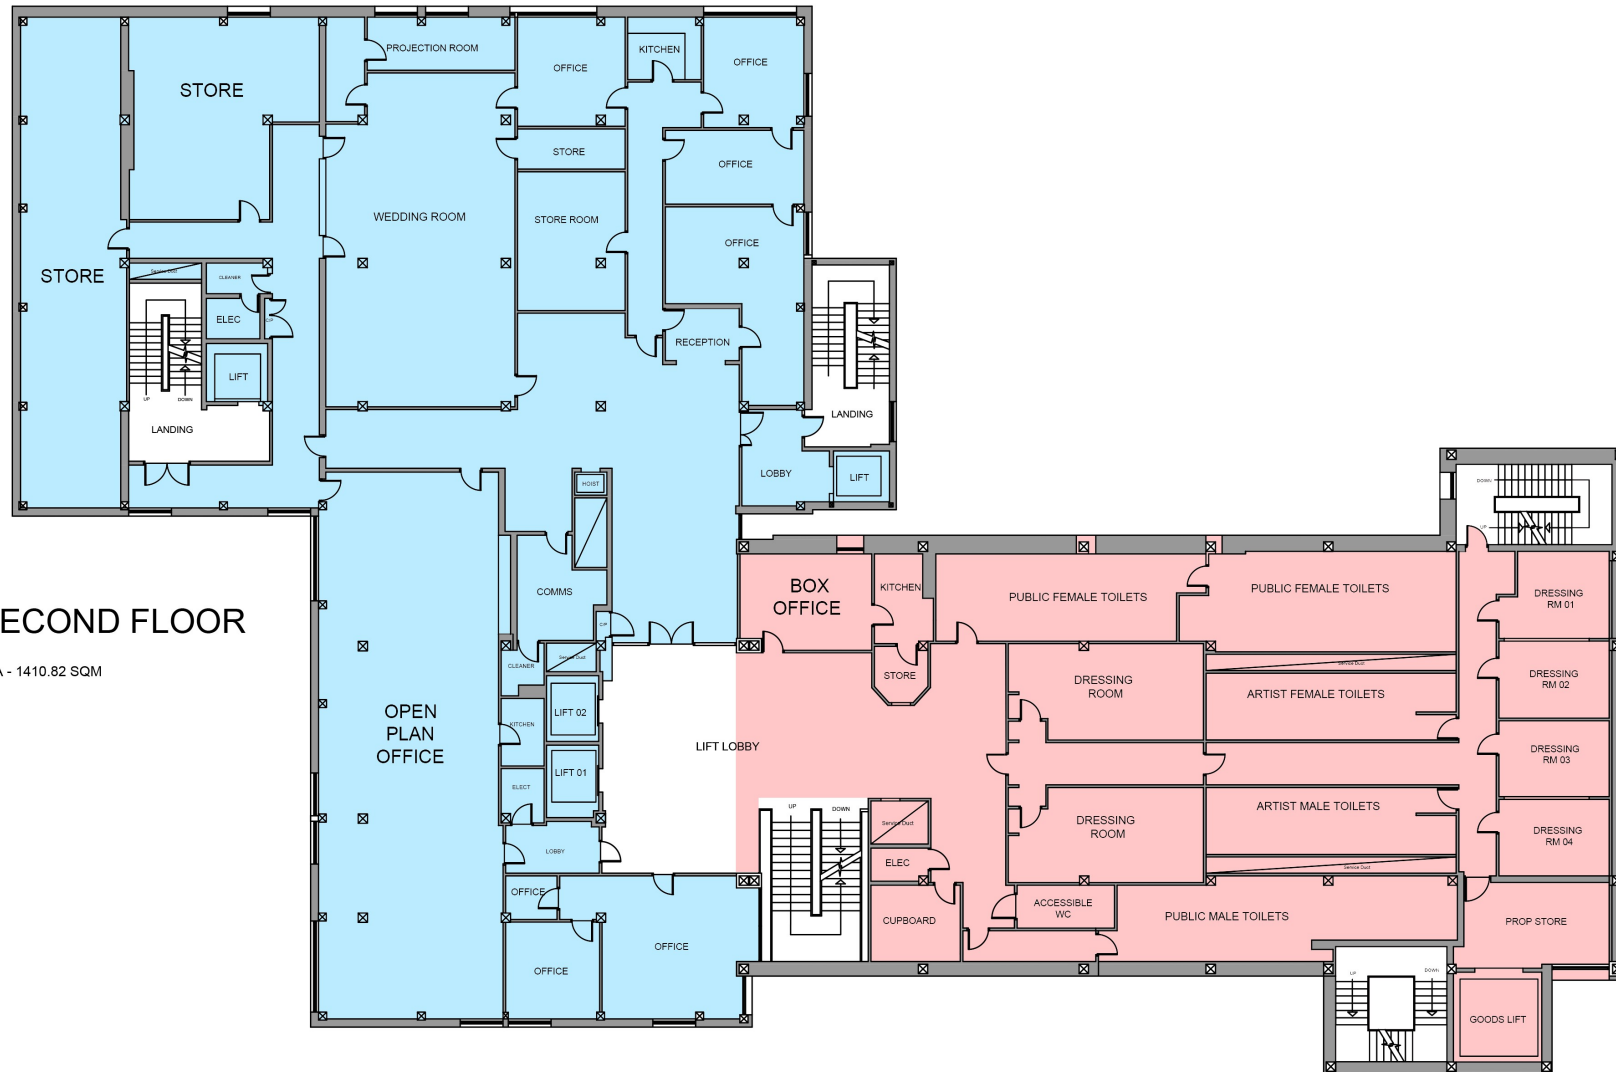

**SECOND FLOOR**

GIA - 1410.82 SQM