




Notes

Revisions

PROJECT
THAMESIDE_COMPLEX
ORSETT_ROAD
GRAYS
ESSEX_RM17_6DX
TITLE
THIRD_FLOOR_PLAN

Drawn	AA	Date	MAR_2016	Scale	1:100@A1
Checked					

Drawing No.	Revision
2015/DRC/PLN/THAMES	.

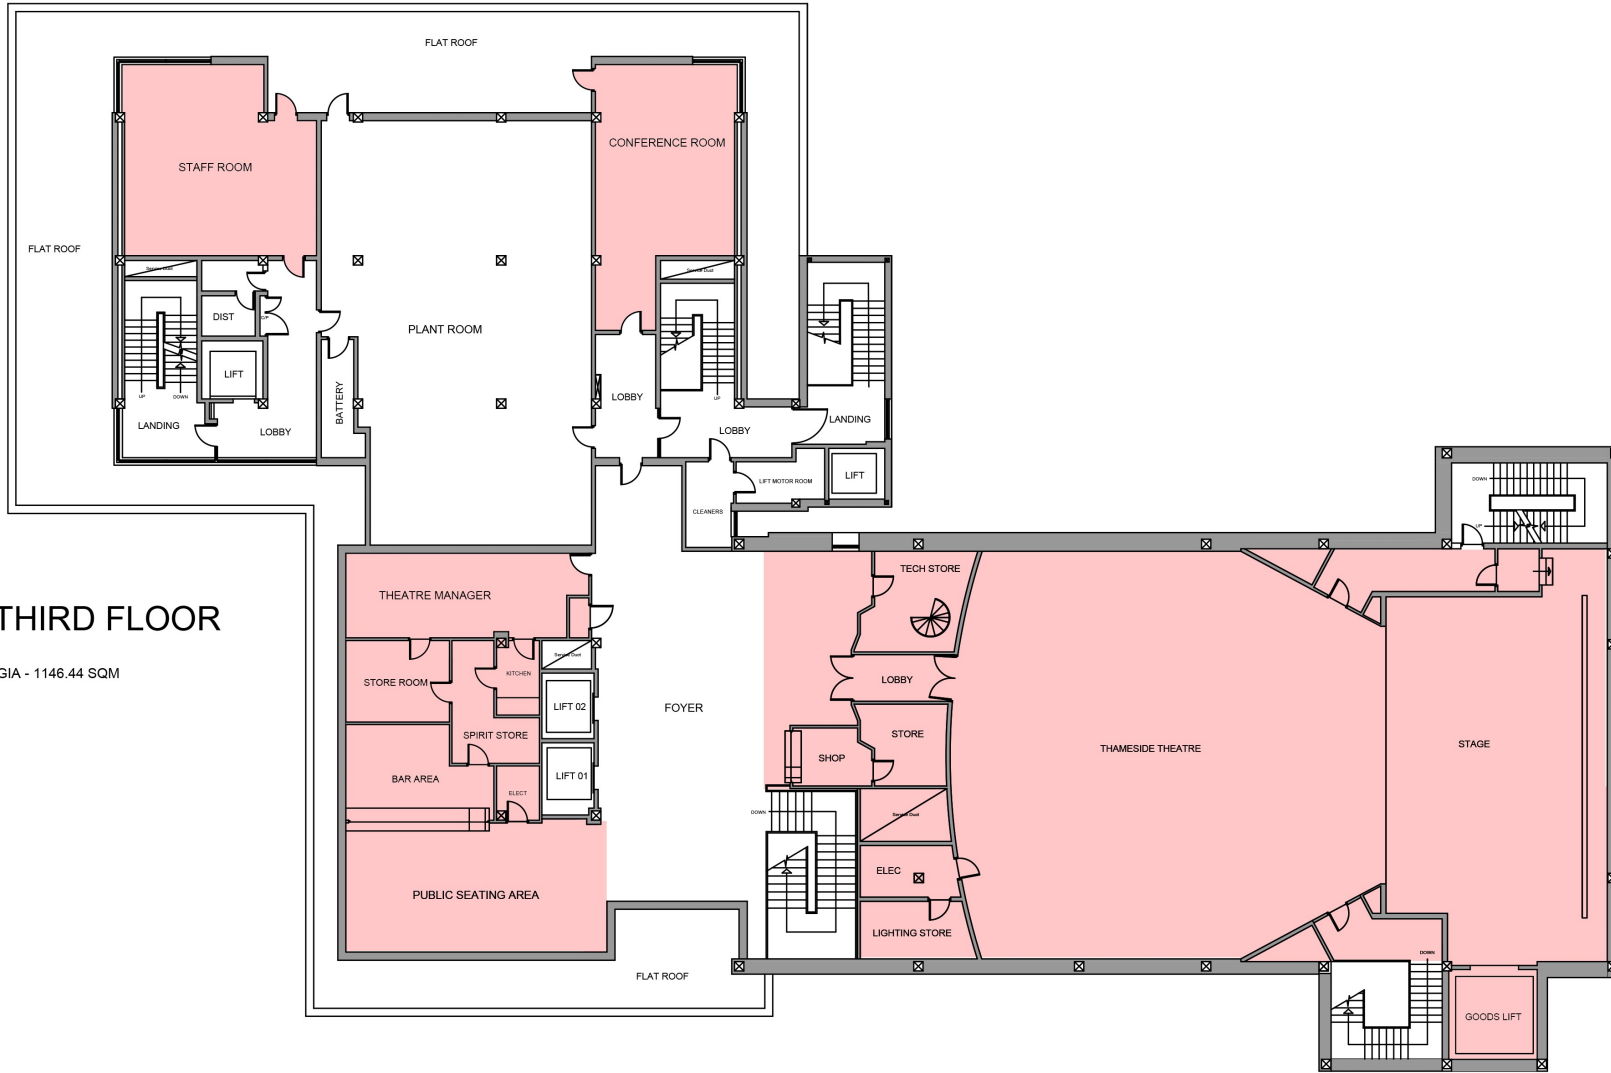

THIRD FLOOR

GIA - 1146.44 SQM