
A3408 / 903 : PROPOSED SITE LAYOUT

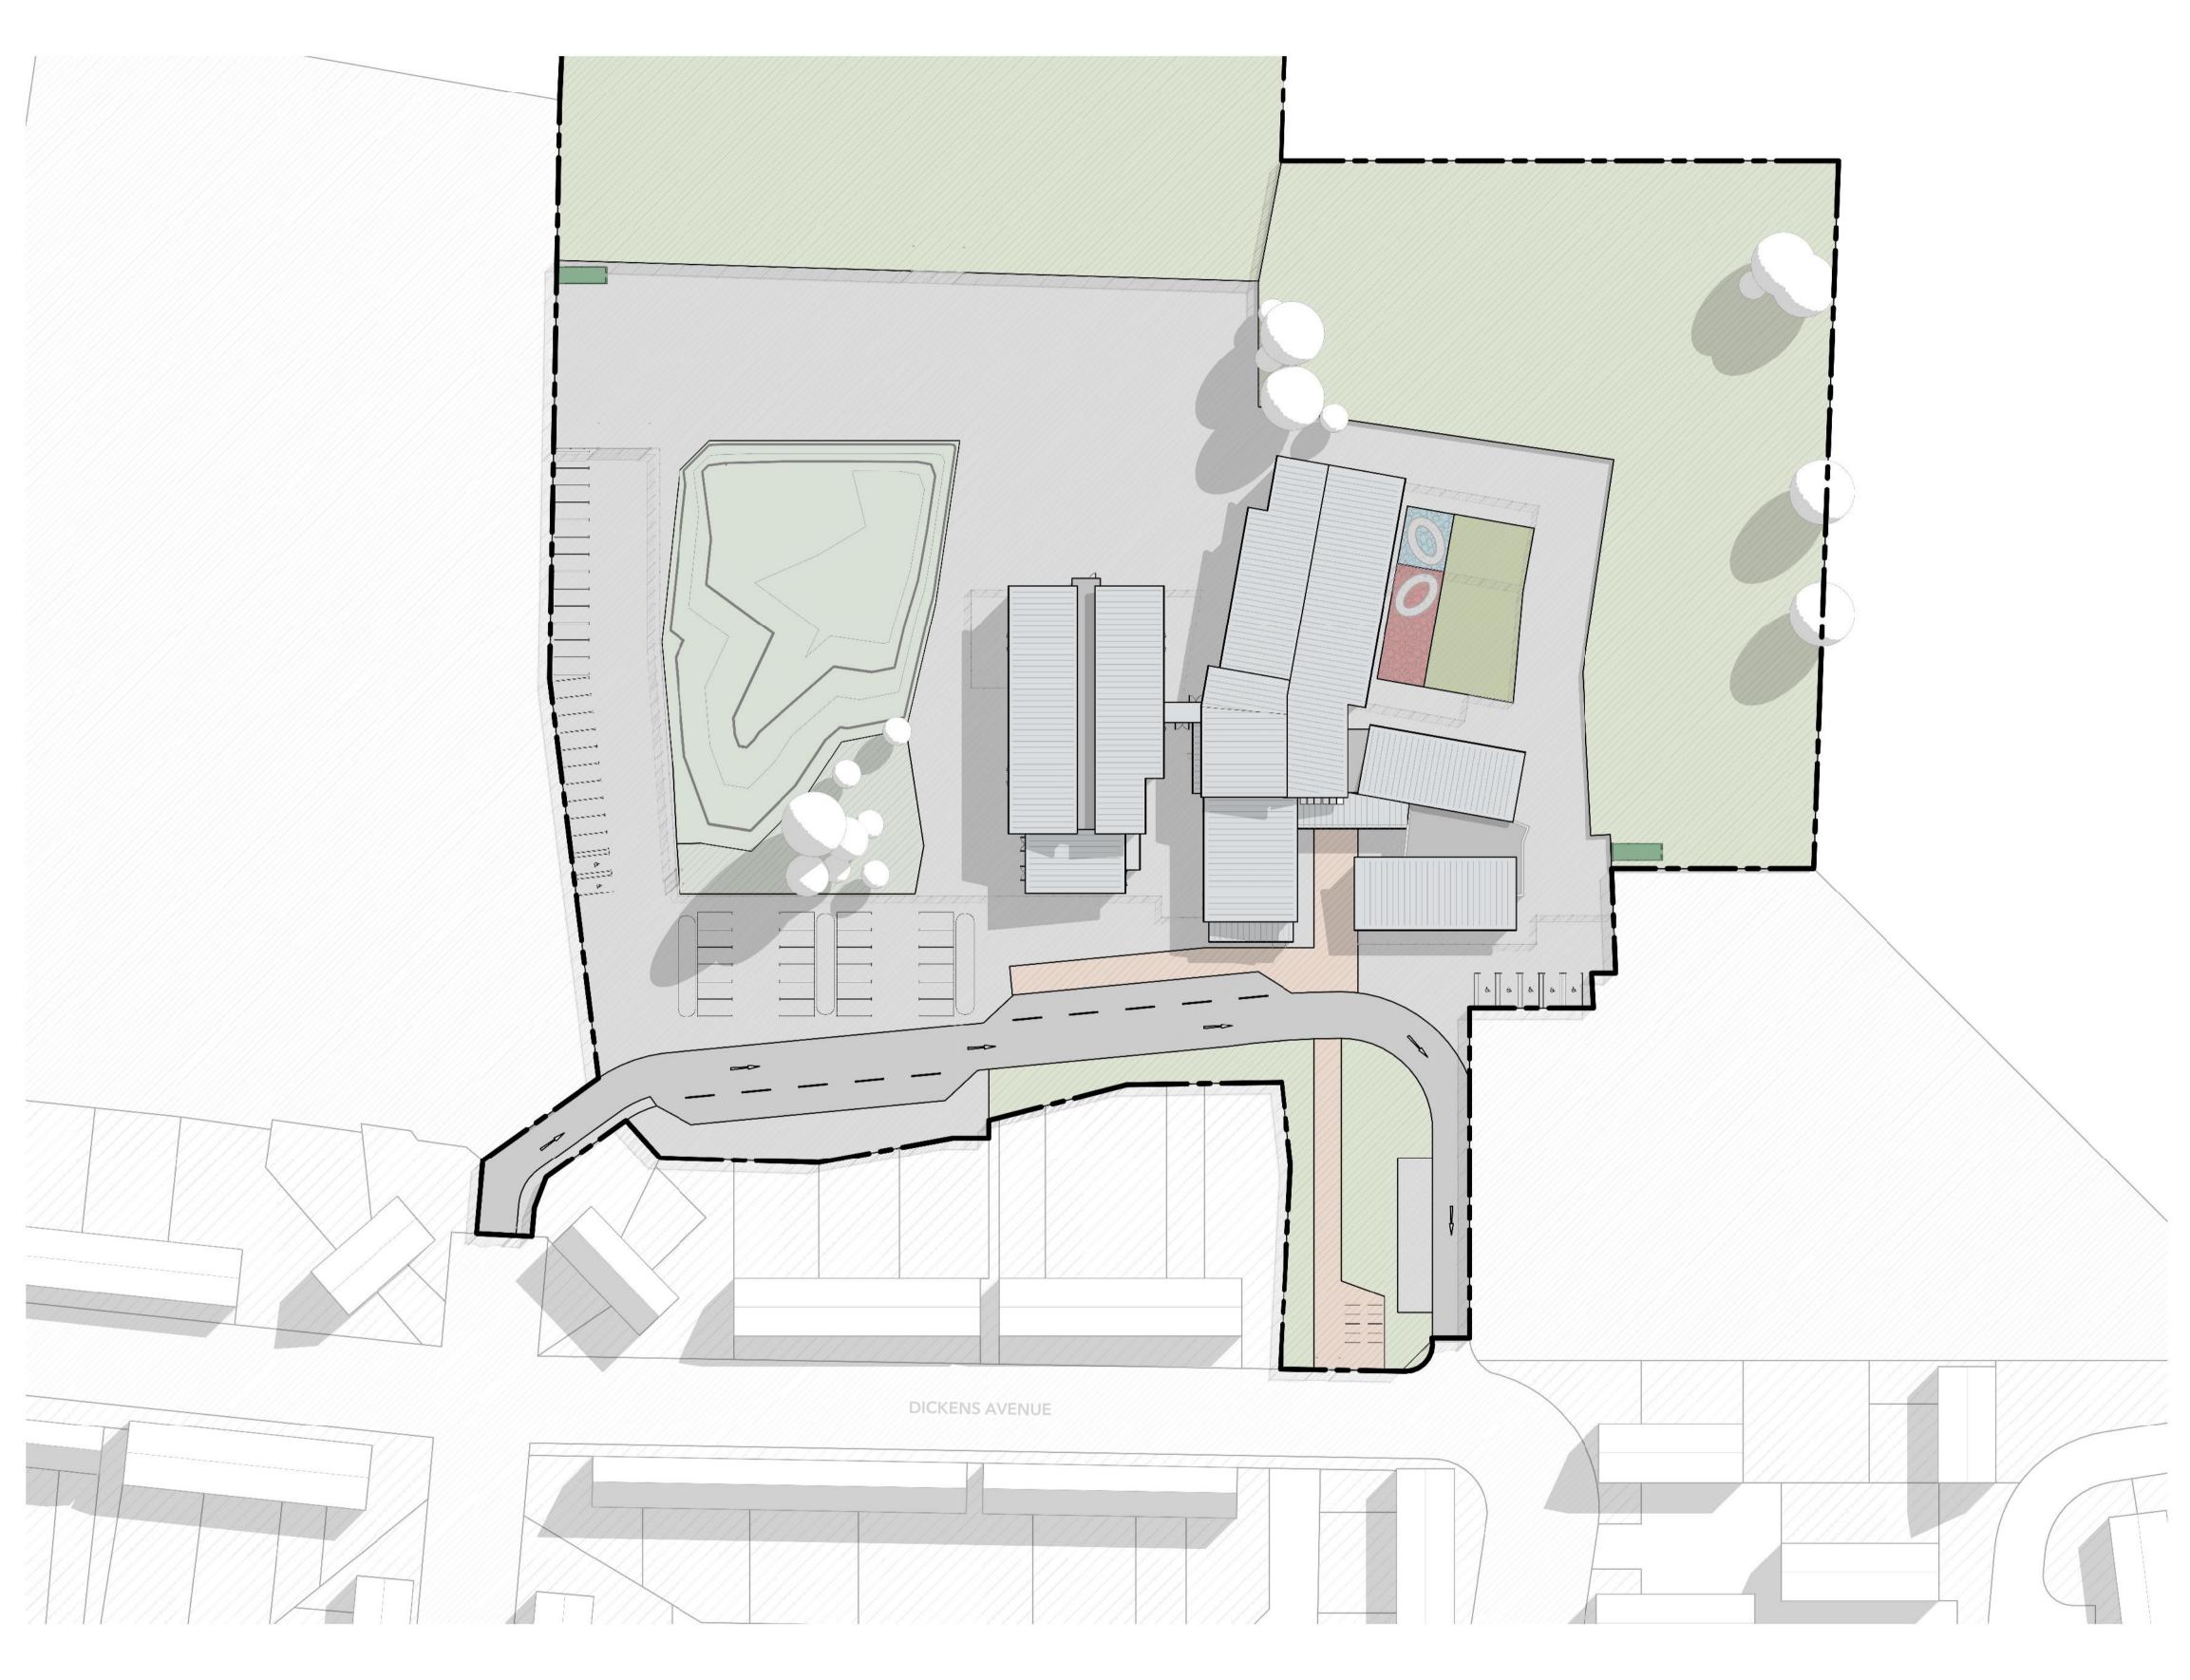

PROPOSED SITE LAYOUT 1:500 NOTES

1:500

All dimensions to be verified on site before work commences All discrepancies to be notified to the Contract Administrator.

