
A3408 / 903 : PROPOSED SITE LAYOUT All dimensions to be verified on site before work commences All discrepancies to be notified to the Contract Administrator.

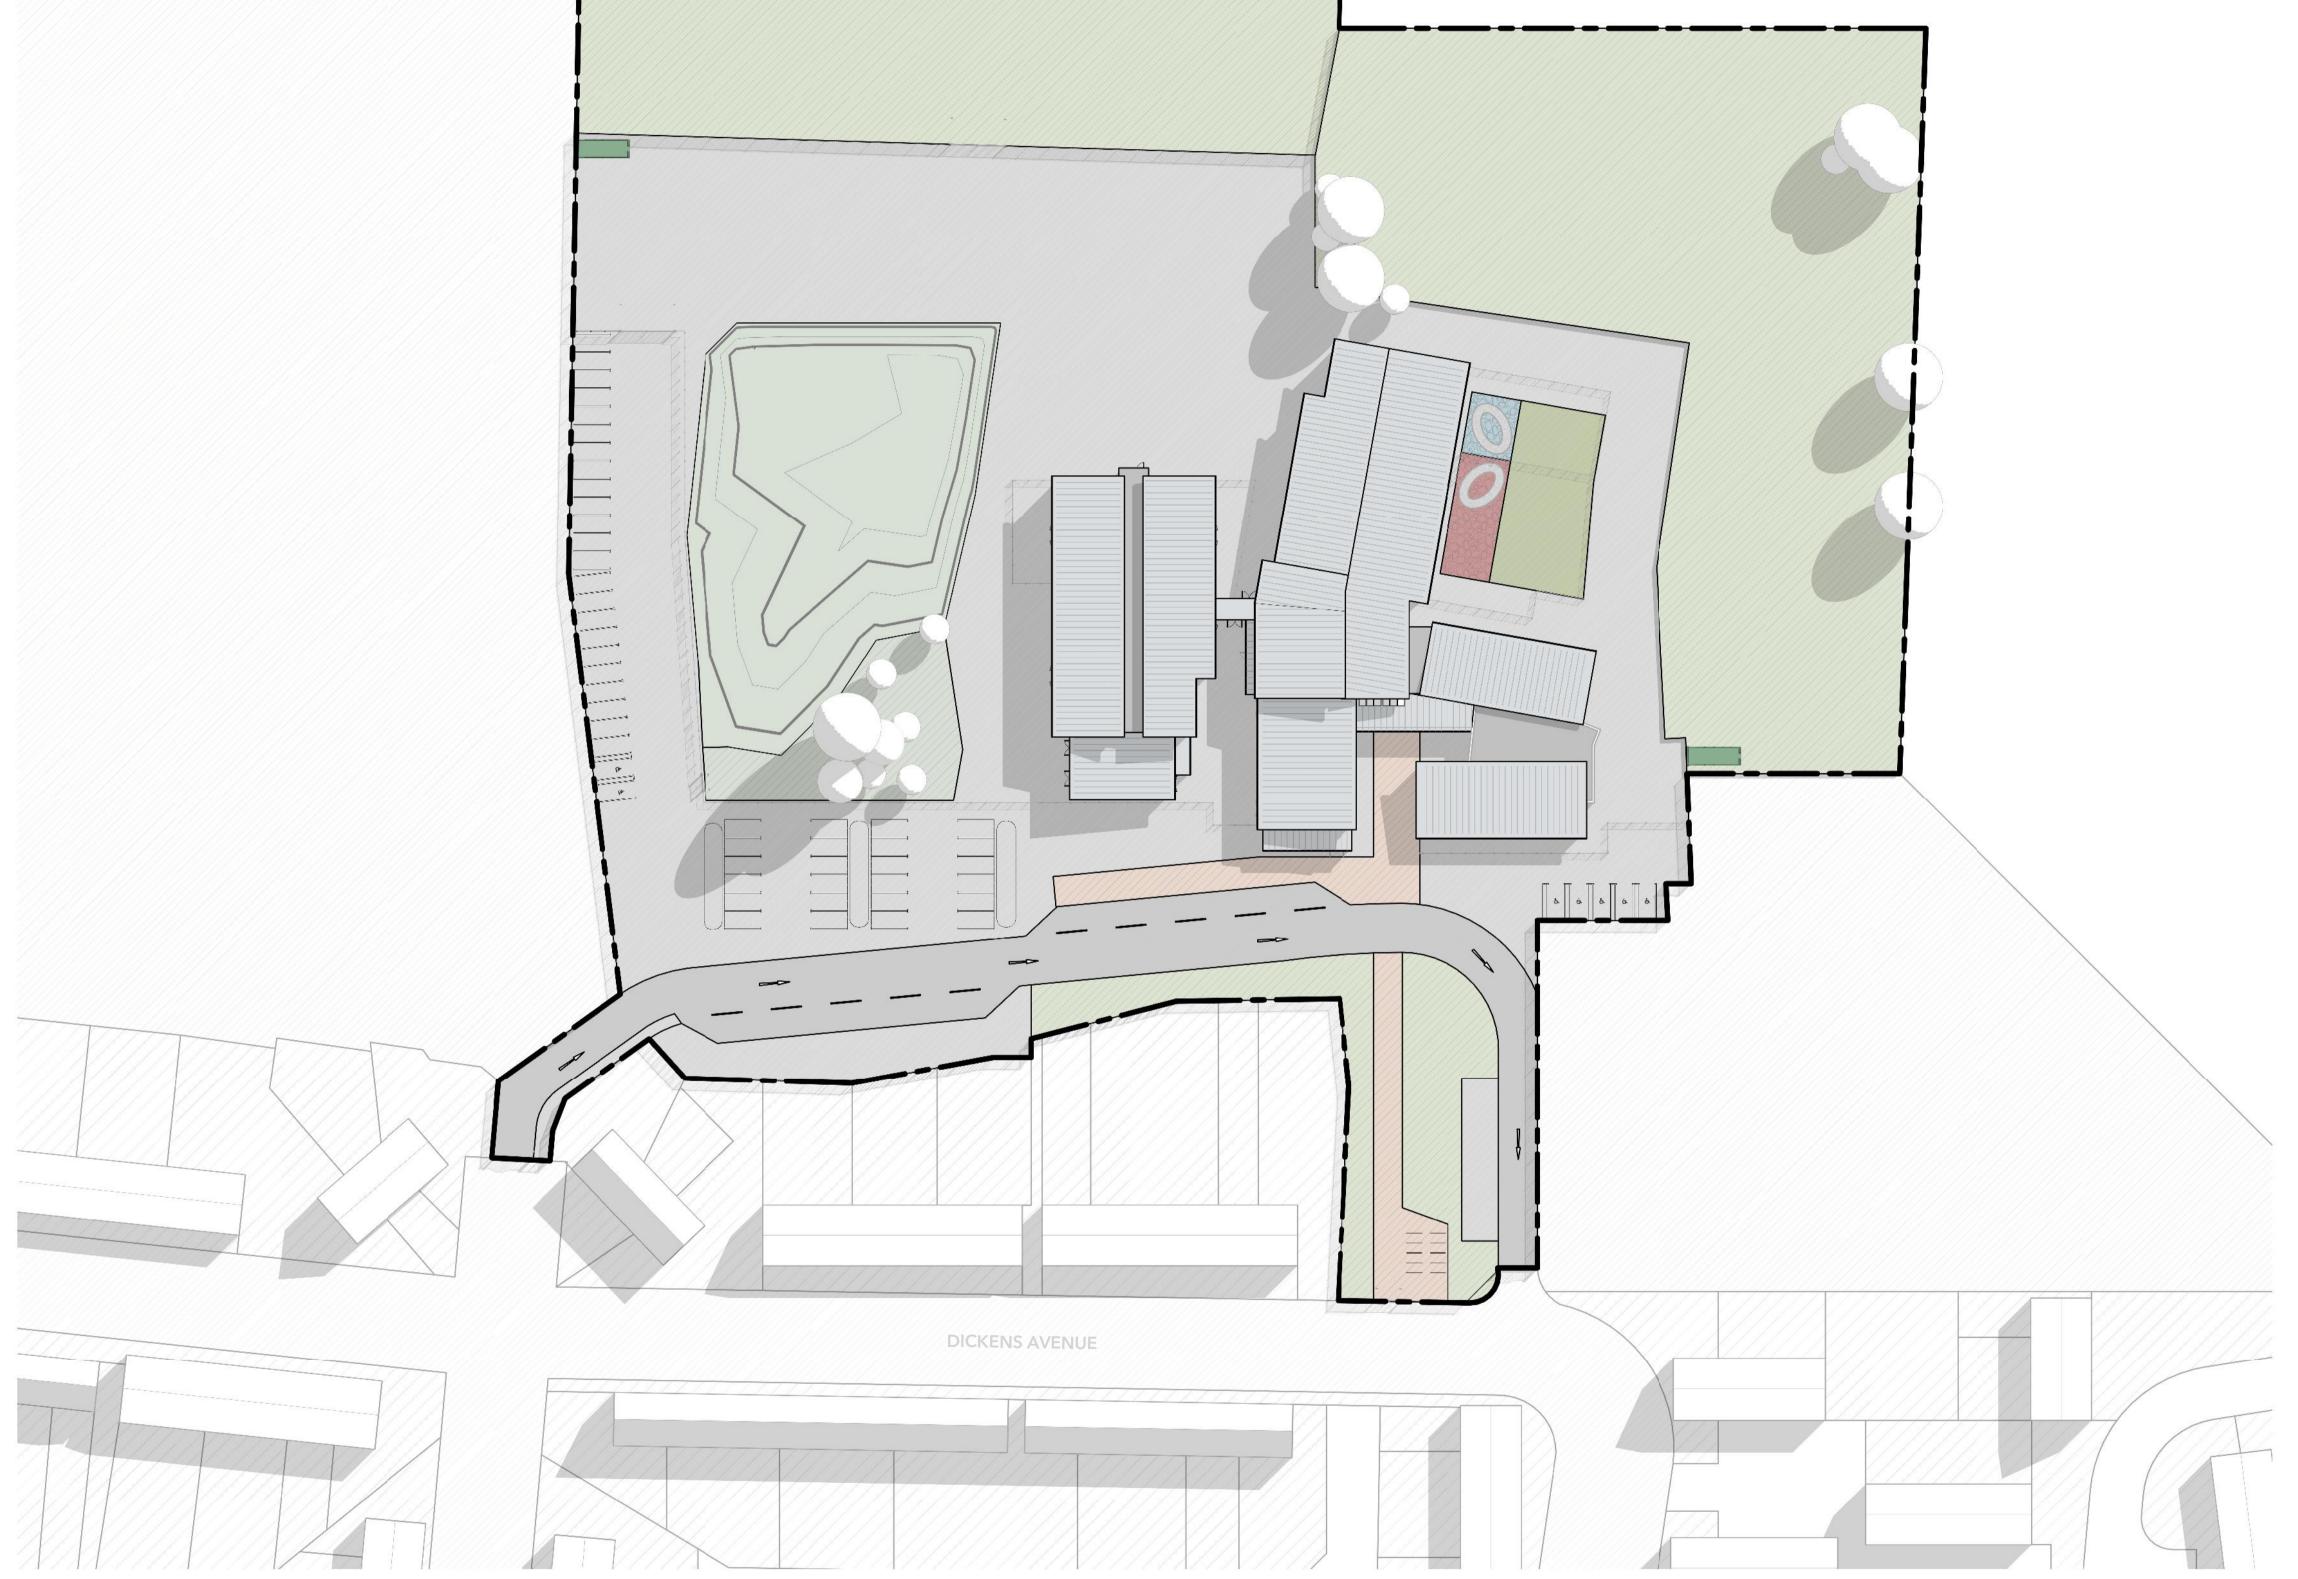

PROPOSED SITE LAYOUT 1:500

A1 FEASIBILITY Alderton Associates
CHARTERED BUILDING SURVEYORS

3 Brassie Wood Chelmsford CM3 3FP

A 16/10/23 Classroom Layout Rev Date Description

01245 460 222 aldertonassociates.co.uk

Drawing Status:

Sheet Size:

Thurrock Council

Tilbury Pioneer Academy

New Build Extension

22/09/23

PROPOSED SITE LAYOUT

A3408/903 A