


London Gateway Logistics Park Local Development Order 2

Appendix 1: Local Development Order Boundary

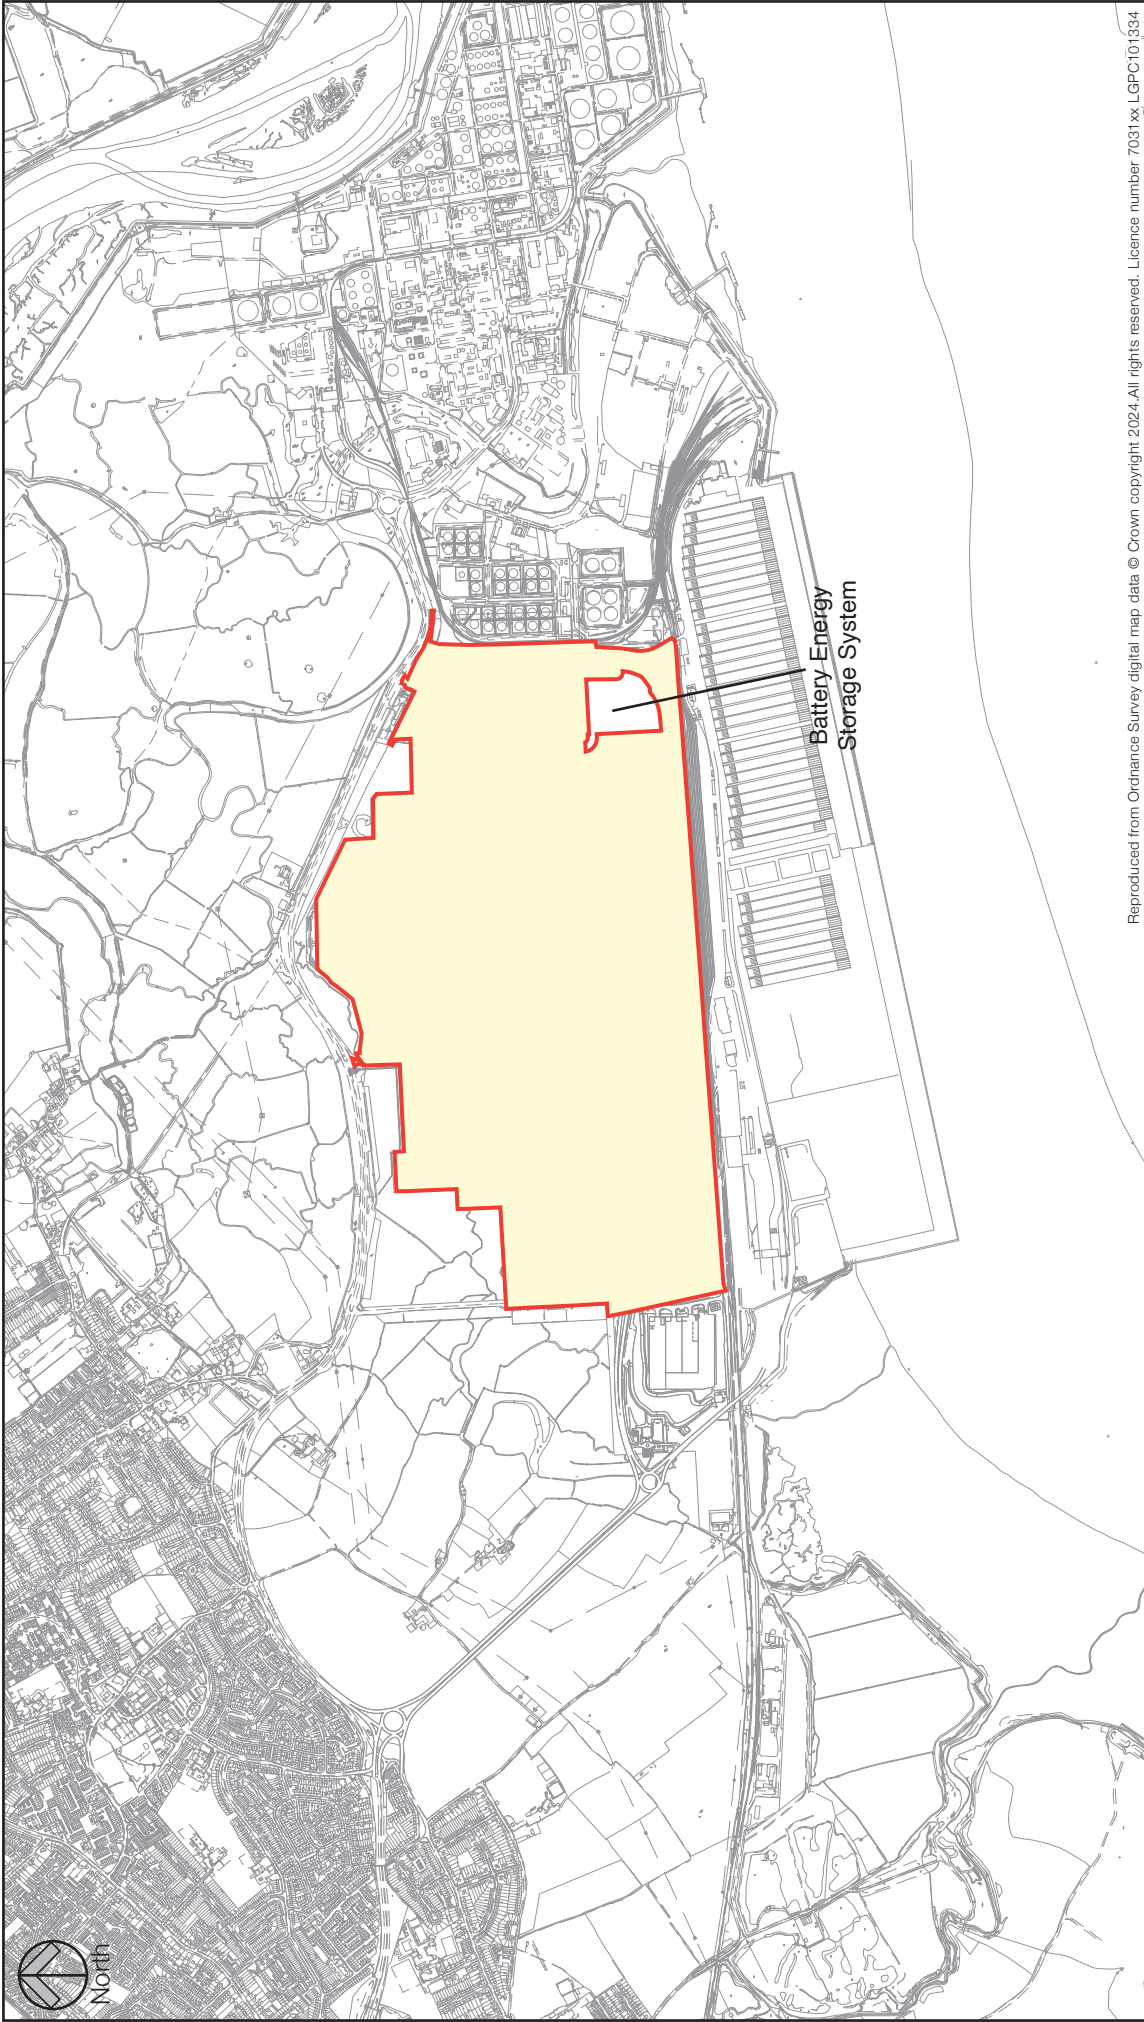


December 2024



Reproduced from Ordnance Survey digital map data © Crown copyright 2024. All rights reserved. Licence number 7031xx, LGFC101334

Scale 1: 25 000 @ A4

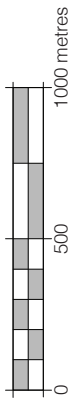

Proposed LDO Boundary

Proposed LDO Boundary




Adams Hendry
 Sheridan House, 40-43 Jewry Street, SO23 8RY
 T 01962 877414 www.adamshendry.co.uk

**Produced by
Adams Hendry Consulting Ltd**

Sheridan House
40-43 Jewry Street
Winchester
Hampshire
SO23 8RY
Tel: 01962 877414
www.adamshendry.co.uk

