

Drawing Number
5136078-ATK-DRG-ACH-0003

Filename: \\swatkins.com\Home\G\B\OW\HARR8705\Desktop\Grays Pedestrian Underpass\Underpass Drawings\5136078-ATK-DRG-ACH-0003.dgn
Date: 07/05/2015 12:17:16
Username: HARR8705

PROPOSED REALIGNED BUILDING FRONTAGE

PROPOSED CROWN ROAD REALIGNMENT

EXISTING RAMP TO BE MODIFIED TO ALLOW FOR CROWN ROAD REALIGNMENT. EXTENT OF RAMP MODIFICATION TO BE CONFIRMED.

GRAYS STATION SECONDARY CONCOURSE BUILDING

EXISTING RAMP TO BE MODIFIED TO ALLOW FOR CROWN ROAD REALIGNMENT. EXTENT OF RAMP MODIFICATION TO BE CONFIRMED.

EXISTING TRACK LINE



EXISTING PLATFORM

GRAYS STATION MAIN CONCOURSE BUILDING

AREA TO BE DEMOLISHED

PROPOSED REALIGNED BUILDING FRONTAGE

INDICATIVE ROAD ALIGNMENT. TO BE DESIGN BY OTHERS.

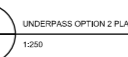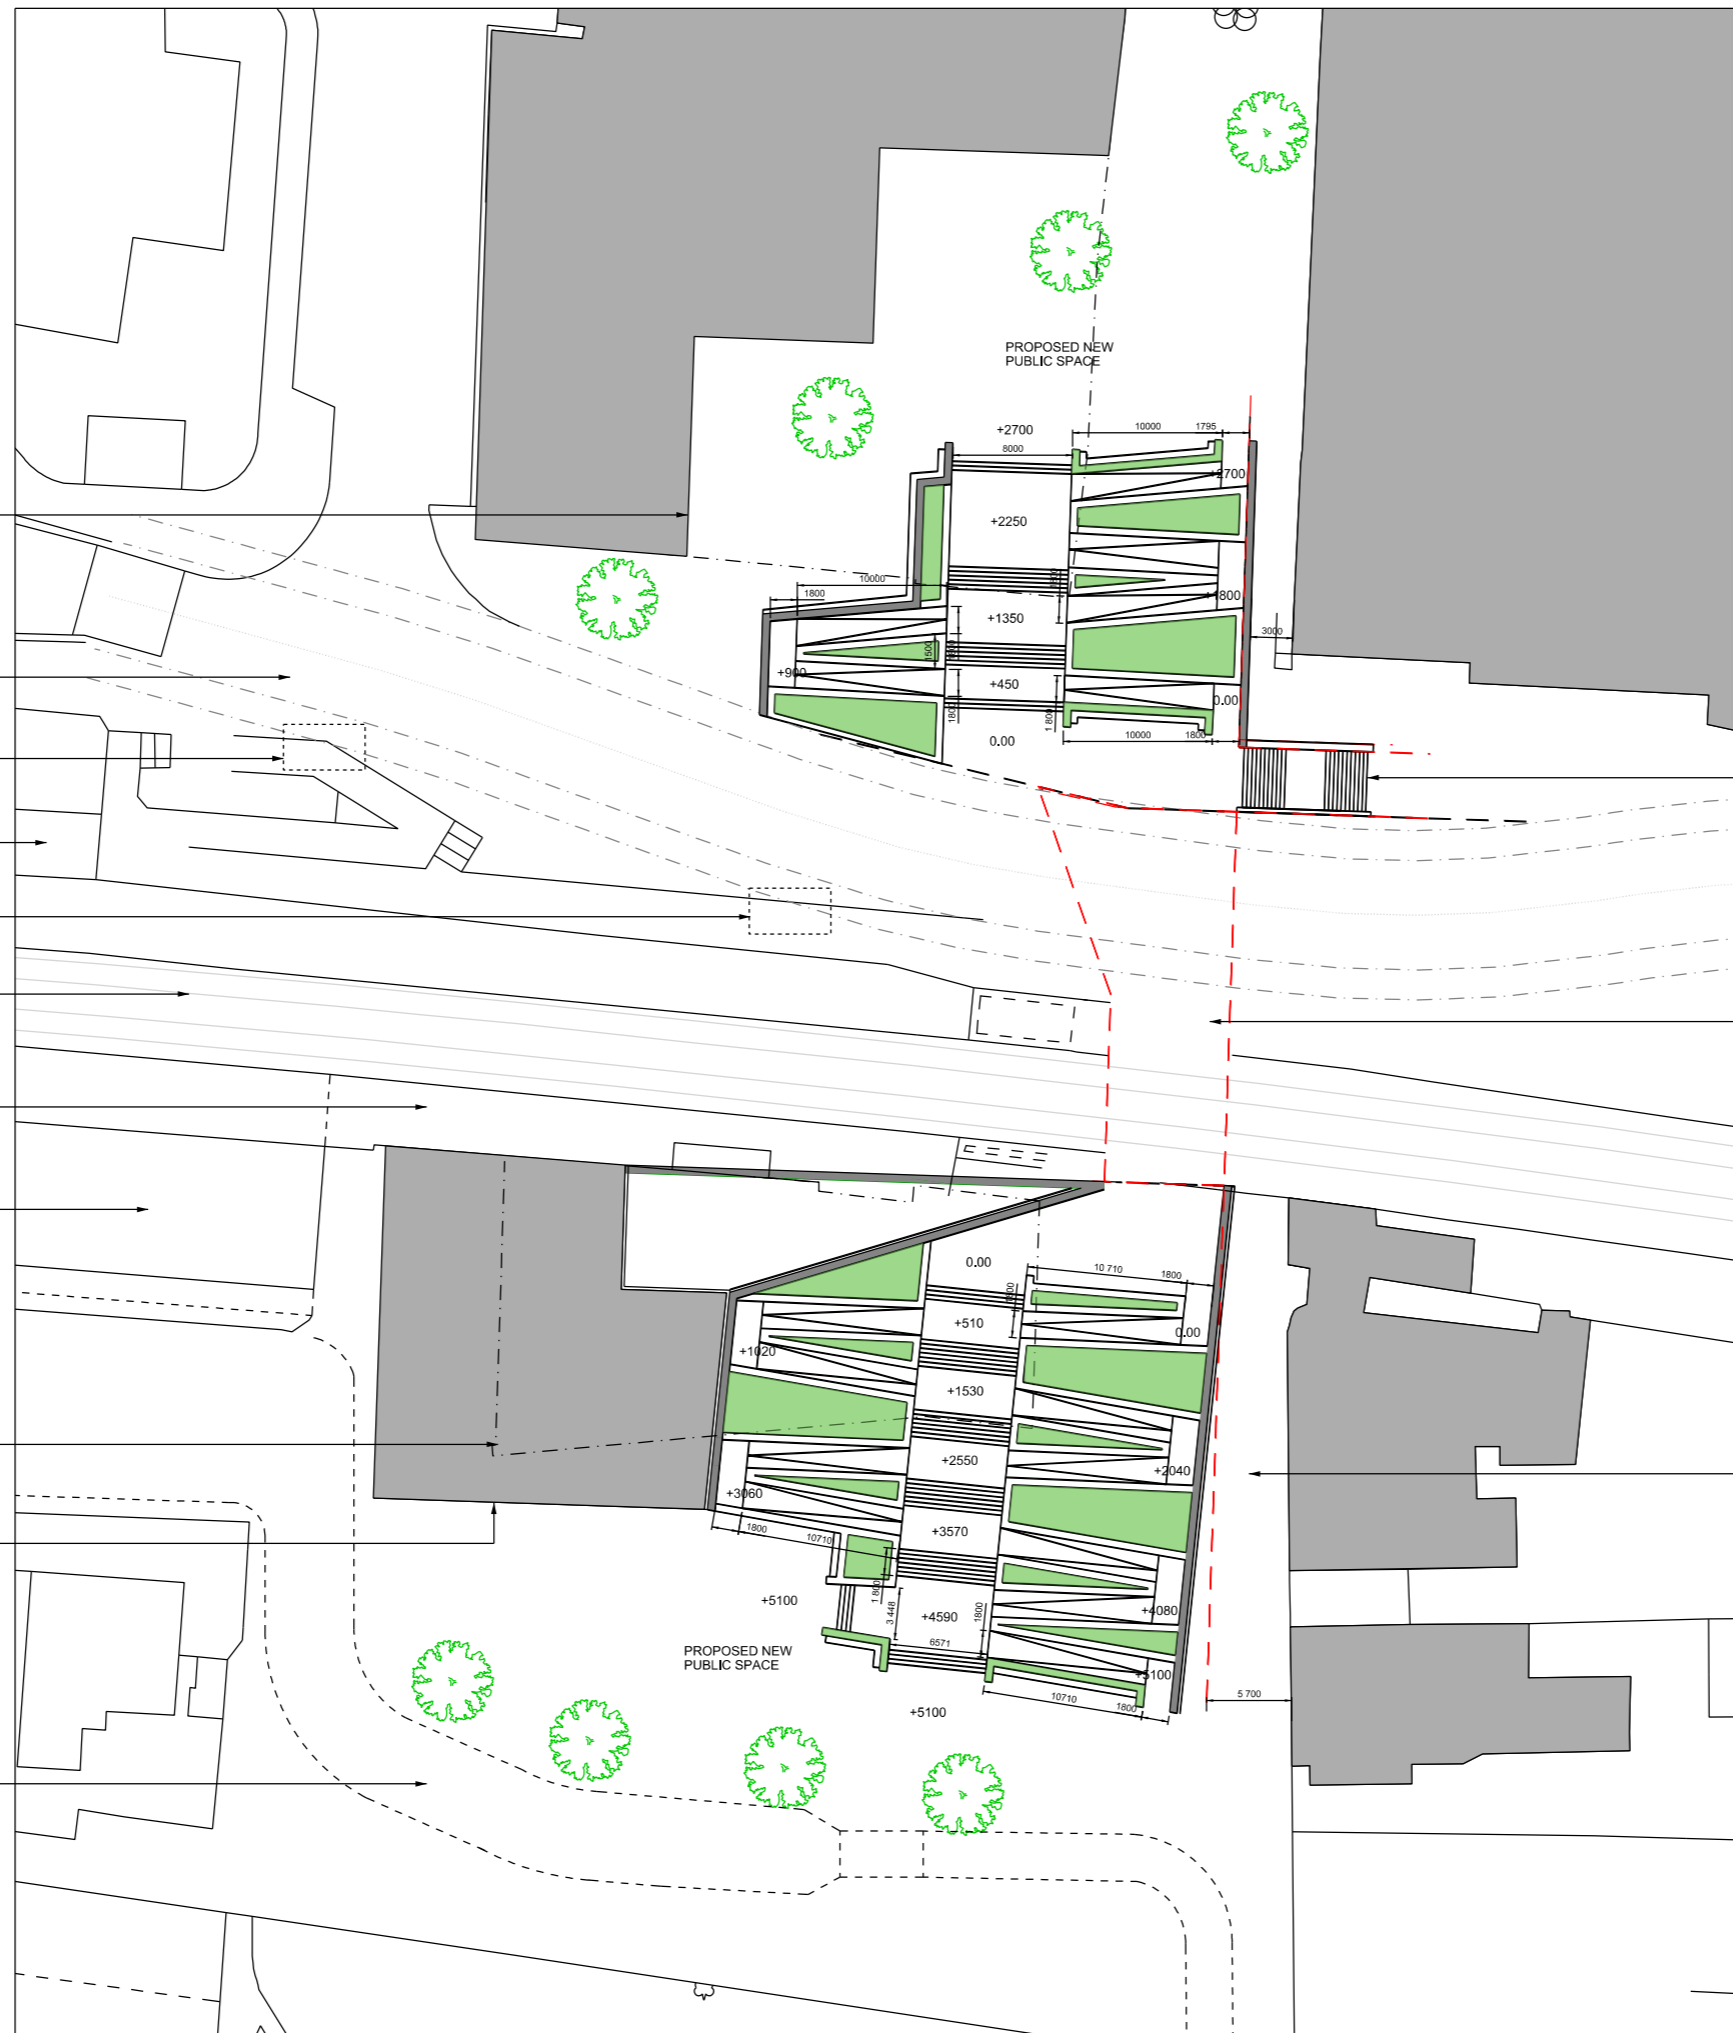

Legend/Notes
ALL DIMENSIONS ARE IN MILLIMETERS UNLESS OTHERWISE STATED

DRAFT

Rev	Date	Description of Revisions	Drawn	Chkd	Appr

Status

OPTION SELECTION



Contractor(s)

ATKINS
 No 1 Croydon
 12-16 Addiscombe Road
 Croydon
 Surrey
 CR0 0XT
 Tel: +44 (0)20 8863 5000
 Fax: +44 (0)20 8663 5111

Project

GRAYS PEDESTRIAN UNDERPASS

Drawing Title

UNDERPASS AND ACCESS OPTION 2
INITIAL COST

Designed

Drawn

Checked

Approved

Scale(s)

Alternative Reference

Drawing Number

5136078-ATK-DRG-ACH-0003

Sheet

Revision

01

01

01

01

01

01

01

01

01