

Drawing Number
5136078-ATK-DRG-ACH-0001

PROPOSED REALIGNED
BUILDING FRONTAGE

PROPOSED CROWN ROAD
REALIGNMENT

GRAYS STATION SECONDARY
CONCOURSE BUILDING

EXISTING TRACK LINE


EXISTING PLATFORM

GRAYS STATION MAIN
CONCOURSE BUILDING

PROPOSED REALIGNED
BUILDING FRONTAGE

AREA TO BE DEMOLISHED

INDICATIVE ROAD ALIGNMENT,
TO BE DESIGN BY OTHERS.

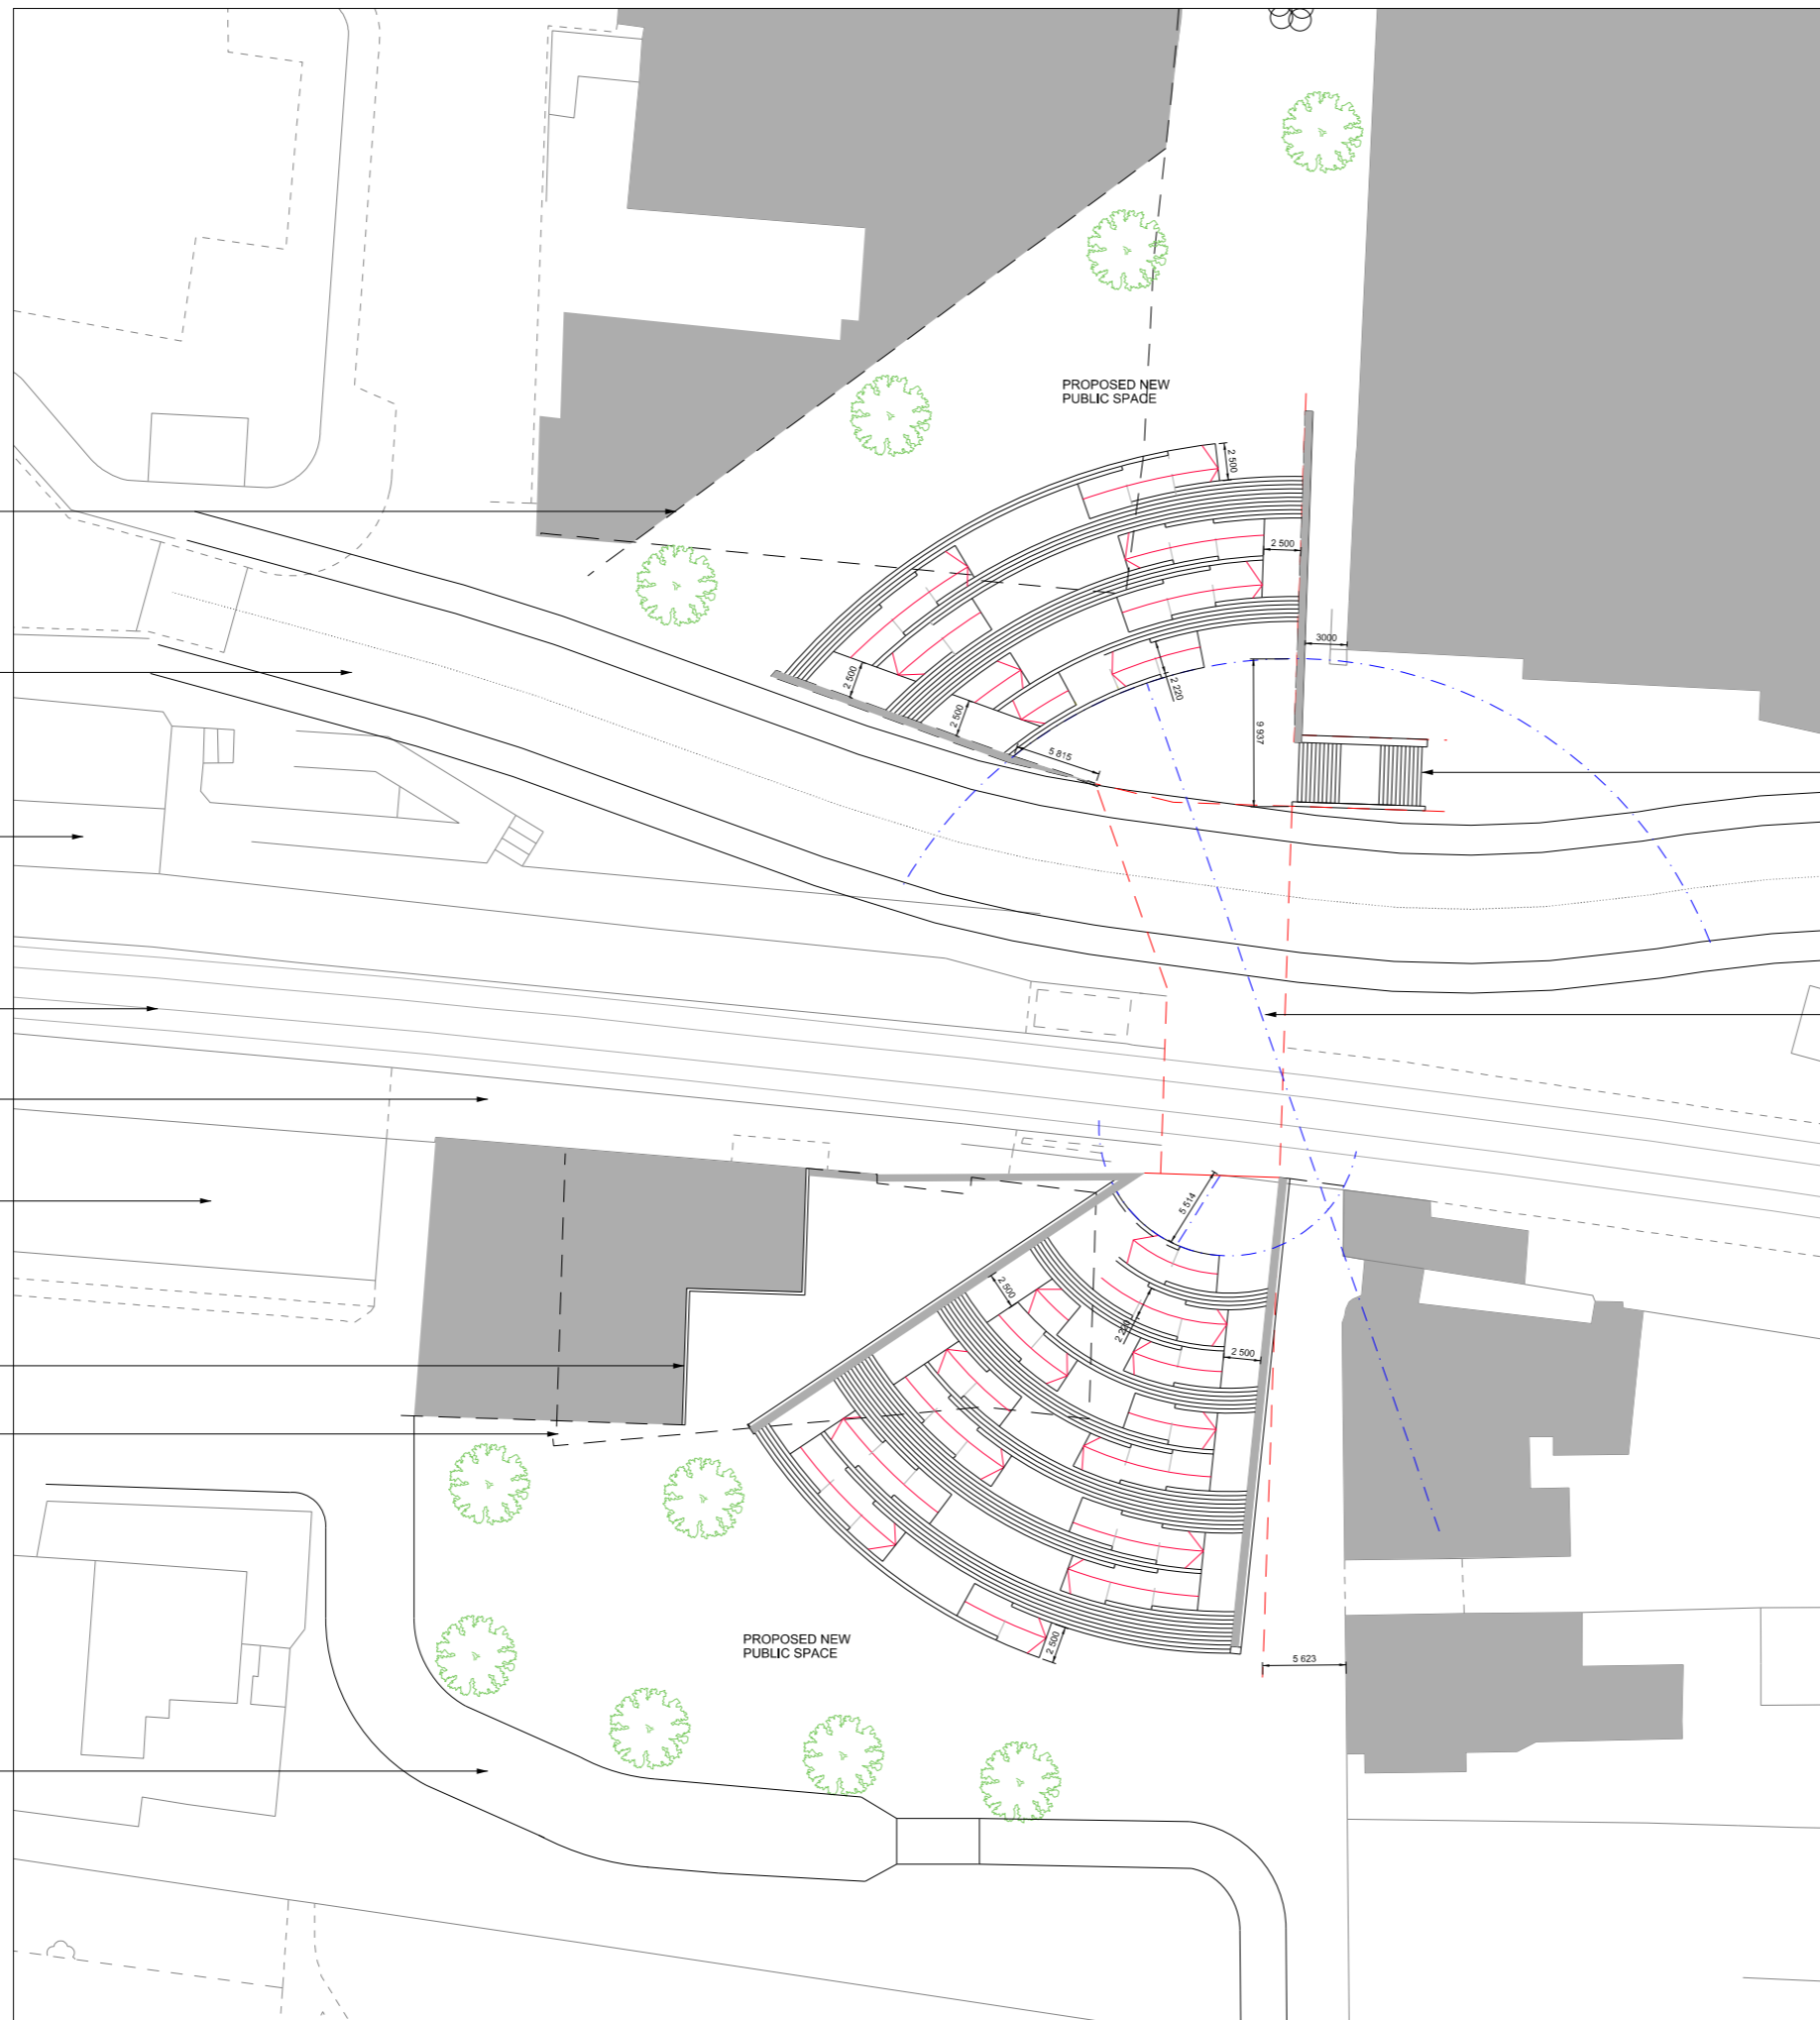

PROPOSED NEW
PUBLIC SPACE

PROPOSED STEPPED ACCESS

PROPOSED PEDESTRIAN
UNDERPASS

PROPOSED NEW
PUBLIC SPACE

Legend/Notes

ALL DIMENSIONS ARE IN MILLIMETERS UNLESS
OTHERWISE STATED

DRAFT

Rev	Date	Description of Revisions	Drawn	Chkd	Appr

Status OPTION SELECTION



Contractor(s)

ATKINS

No 1 Croydon
12-16 Addiscombe Road
Croydon
Surrey
CR0 0XT
Tel: +44 (0)20 8663 5000
Fax: +44 (0)20 8663 5111

Project

GRAYS PEDESTRIAN UNDERPASS

Drawing Title

UNDERPASS AND ACCESS OPTION 4
INITIAL COST

Designed		Signed	Date
Drawn	SH	Signed	Date
Checked	SPM	Signed	Date
Approved		Signed	Date

Scale(s) ELR & Mileage

Alternative Reference Sheet

Drawing Number 5136078-ATK-DRG-ACH-0001 Sheet of Revision 01

Username: SUSERS Date: \$DATES \$TIMES Filename: SFILES